
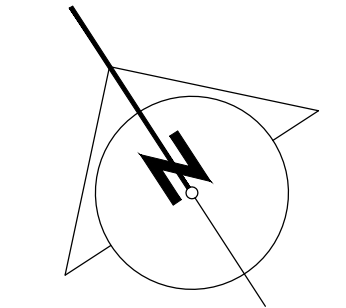



# GRAČANICA REGULACIONI PLAN "RADNA ZONA II"

## KONCEPCIJA

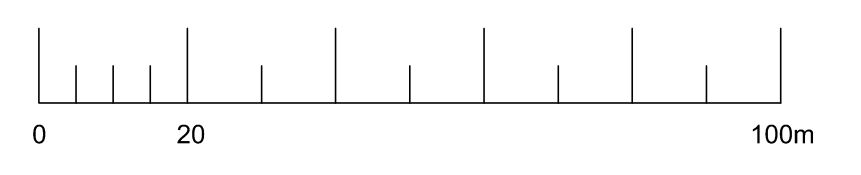

### 09 SNABDIJEVANJE VODOM

- GRANICA OBUHVATA (28.39ha)
- CJEVOVODI PREUZETI IZ REGULACIONOG PLANA "Radna zona I" Gračanica
- PLANIRANI CJEVOVODI

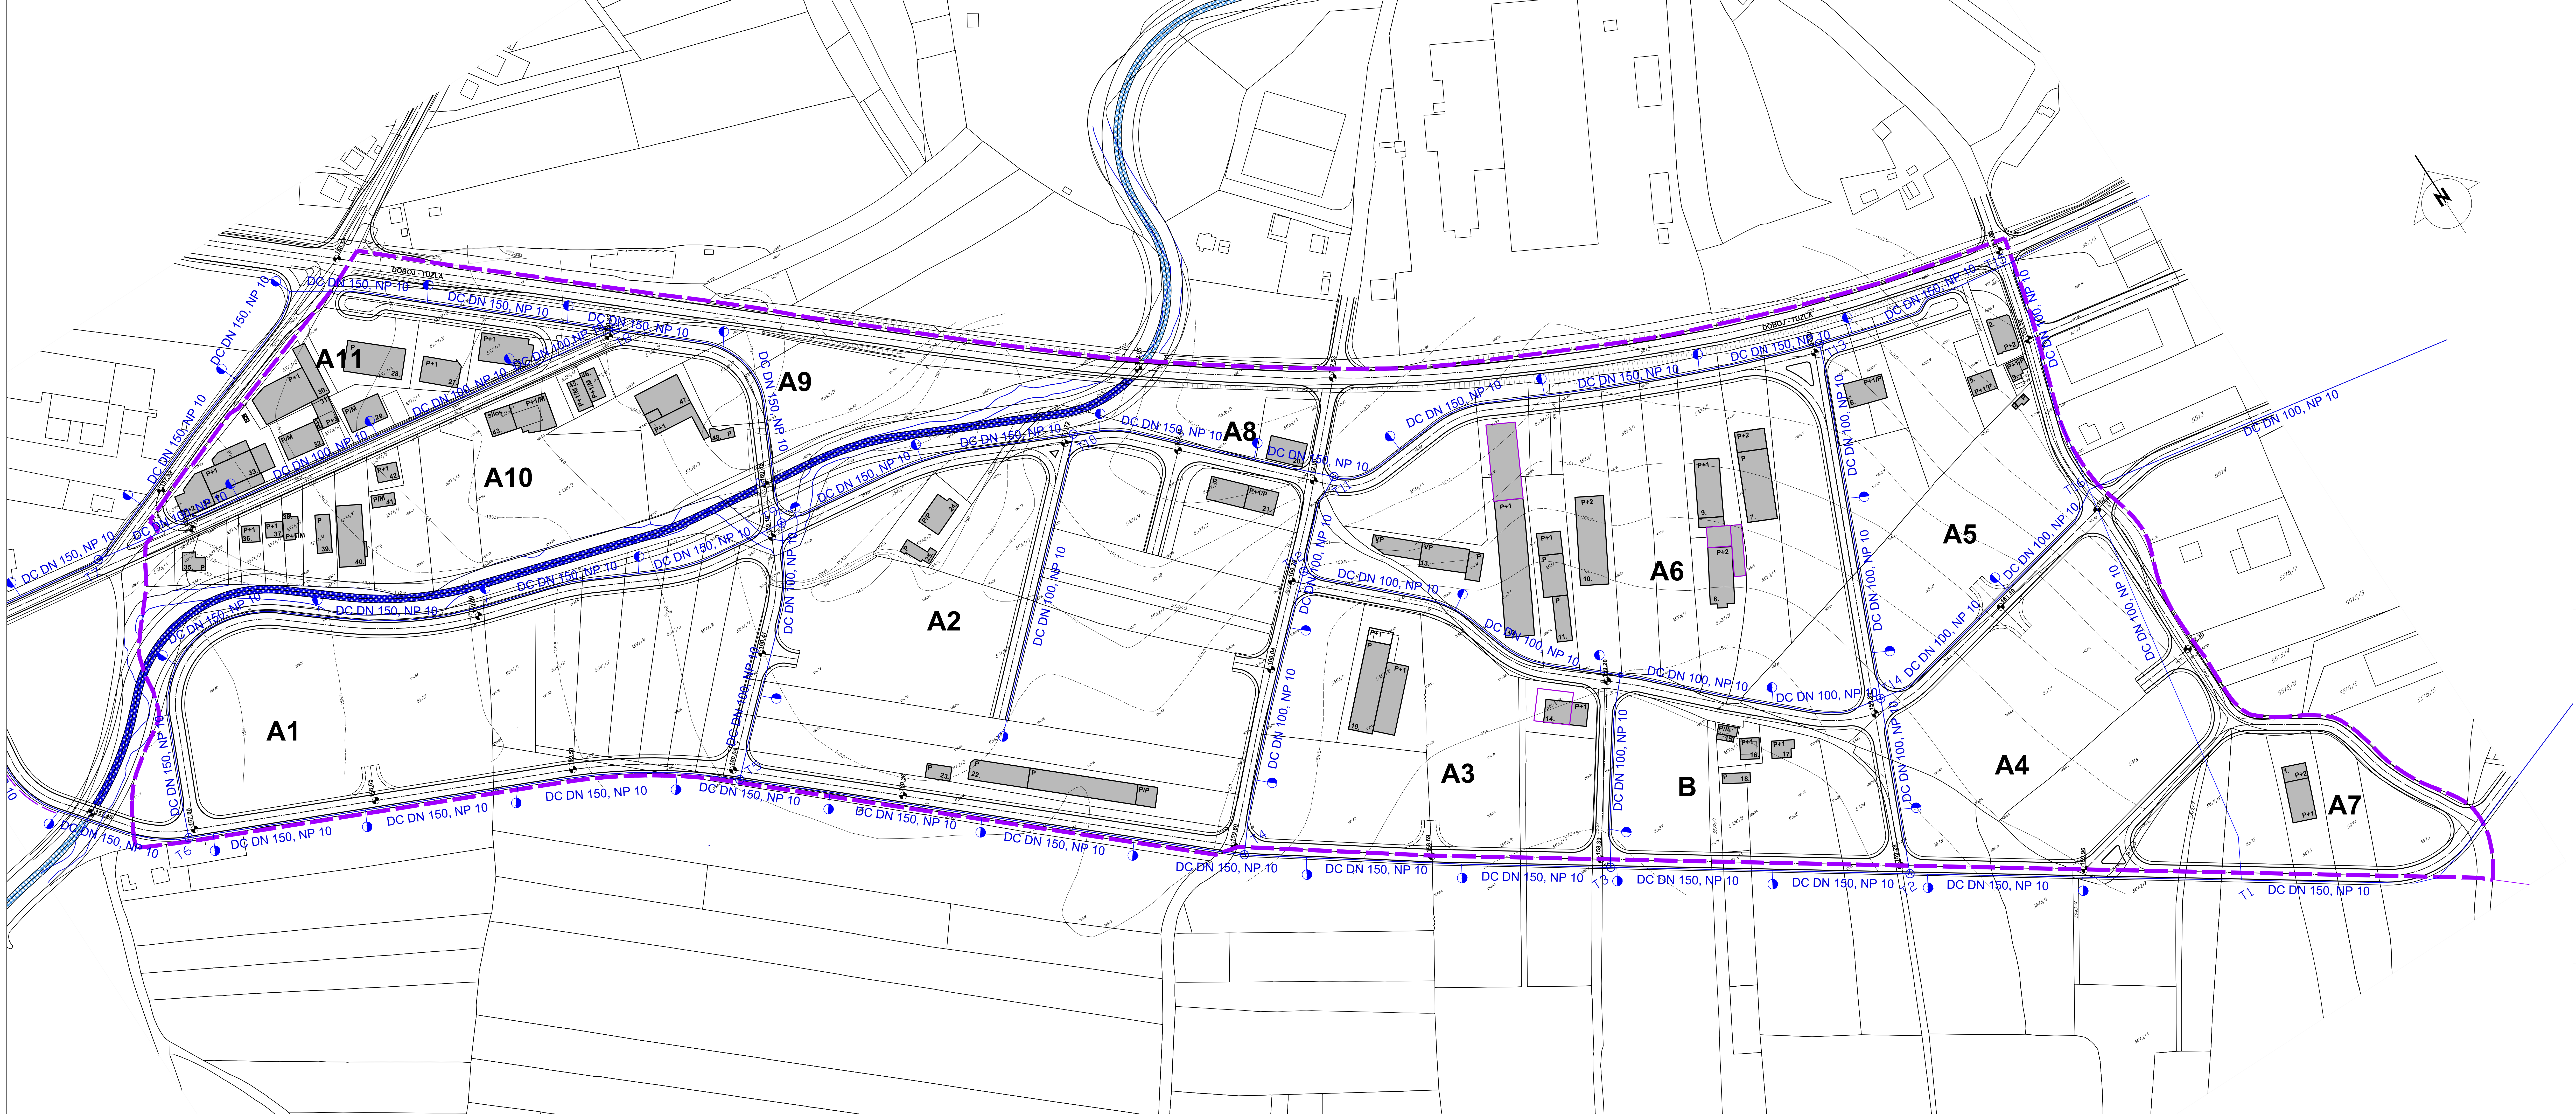

PRILOG 9.

ARHITEKTONSKI FAKULTET U SARAJEVU  
INSTITUT ZA ARHITEKTURU, URBANIZAM I  
PROSTORNO PLANIRANJE

SARAJEVO, MART 2010. god.